


# ALLEGATO\_B.6

## individuazione dei beni demaniali oggetto di frazionamento

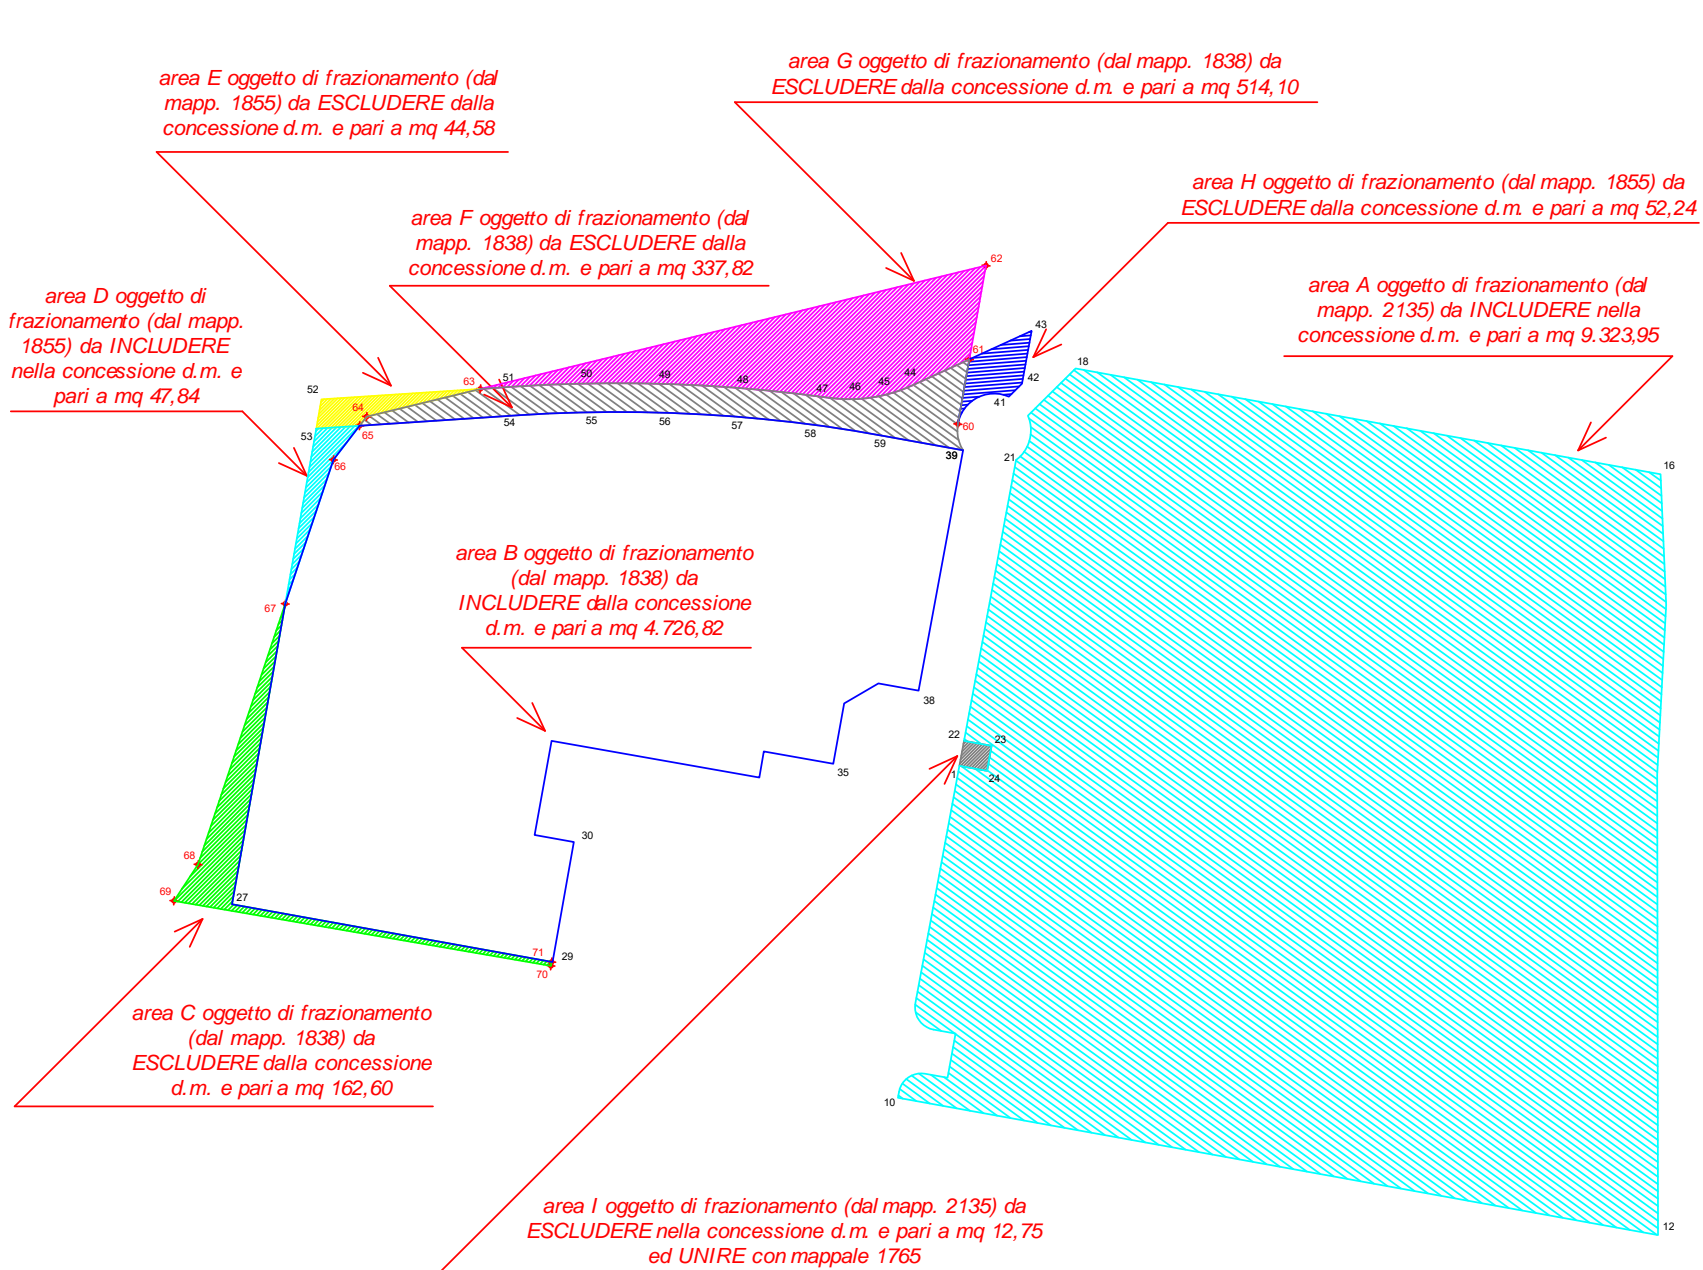

PUNTI	COORDINATA NORD	COORDINATA EST
60	5.001.367,2398	2.309.679,6505
61	5.001.375,8853	2.309.681,1648
62	5.001.388,4185	2.309.683,4155
63	5.001.371,9486	2.309.615,9153
64	5.001.368,2474	2.309.600,7466
65	5.001.367,0269	2.309.599,8037
66	5.001.362,5000	2.309.596,3063
67	5.001.343,2609	2.309.589,8727
68	5.001.308,4784	2.309.578,2415
69	5.001.303,6201	2.309.575,0319
70	5.001.294,9429	2.309.625,3434
71	5.001.295,4569	2.309.625,4364